




SDD 08E05 Sodded Backslope Flume and Intercepting Embankment

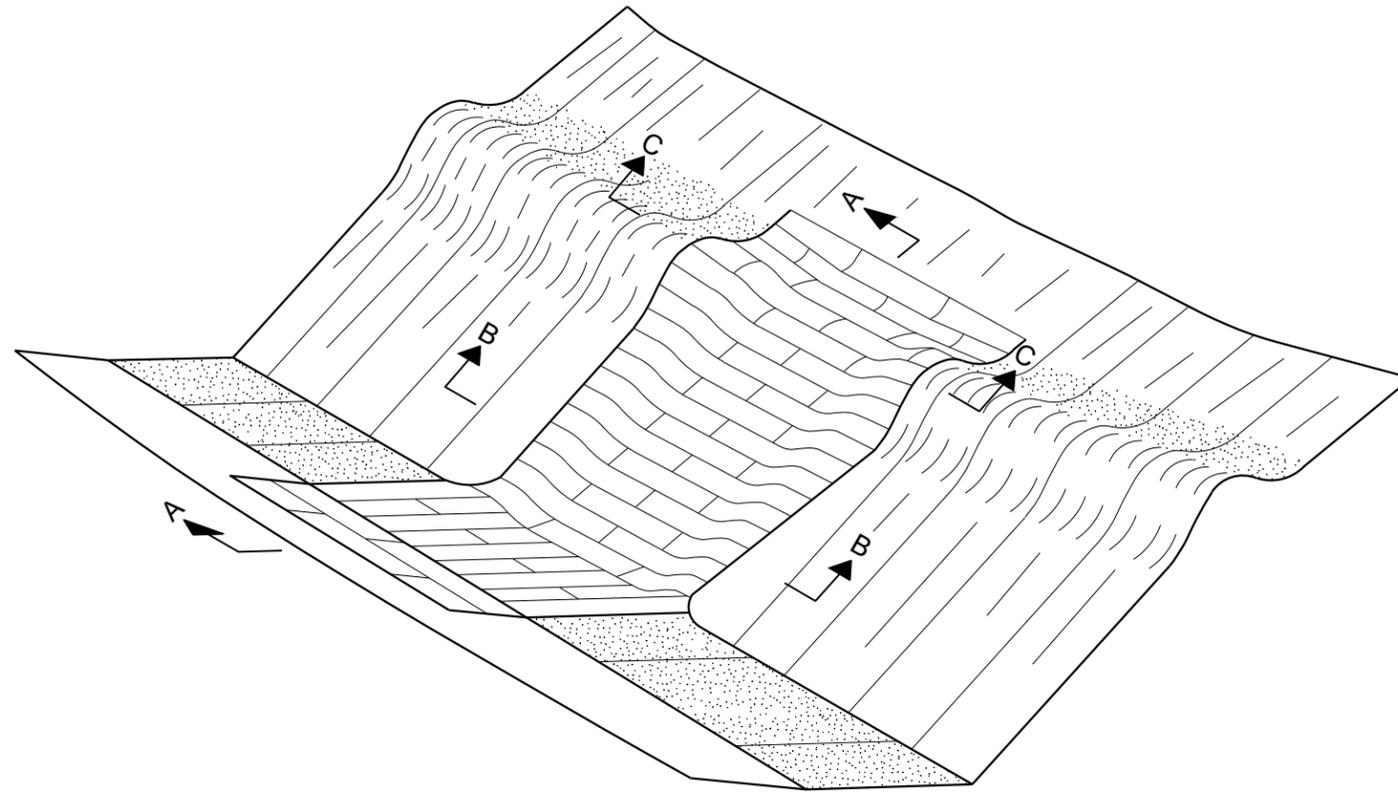

PERSPECTIVE

BACKSLOPE WITH FLUME AND INTERCEPTING EMBANKMENT


GENERAL NOTES

DETAILS OF CONSTRUCTION NOT SHOWN ON THIS DRAWING SHALL CONFORM TO THE STANDARD SPECIFICATIONS AND SPECIAL PROVISIONS.

GRADING AND SHAPING INTERCEPTING EMBANKMENT WILL BE MEASURED AND PAID FOR IN ACCORDANCE WITH THE STANDARD SPECIFICATIONS, SECTION 205, "ROADWAY AND DRAINAGE EXCAVATION."

SOD STRIPS SHALL BE LAID TRANSVERSELY TO THE DIRECTION OF WATER FLOW.

DIMENSIONS SHALL BE ADJUSTED TO FIT SITE CONDITIONS AS DIRECTED BY THE ENGINEER.

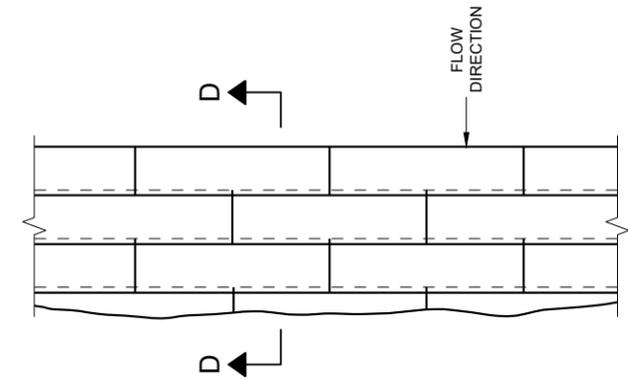


PLAN VIEW


NOTE:
SOD SHALL BE LAID AS SHOWN ON THE PLAN VIEW AND AS DIRECTED BY THE ENGINEER. THE SOD OVERLAP WILL BE MEASURED AND ADDED TO THE IN PLACE MEASUREMENT.

6


6

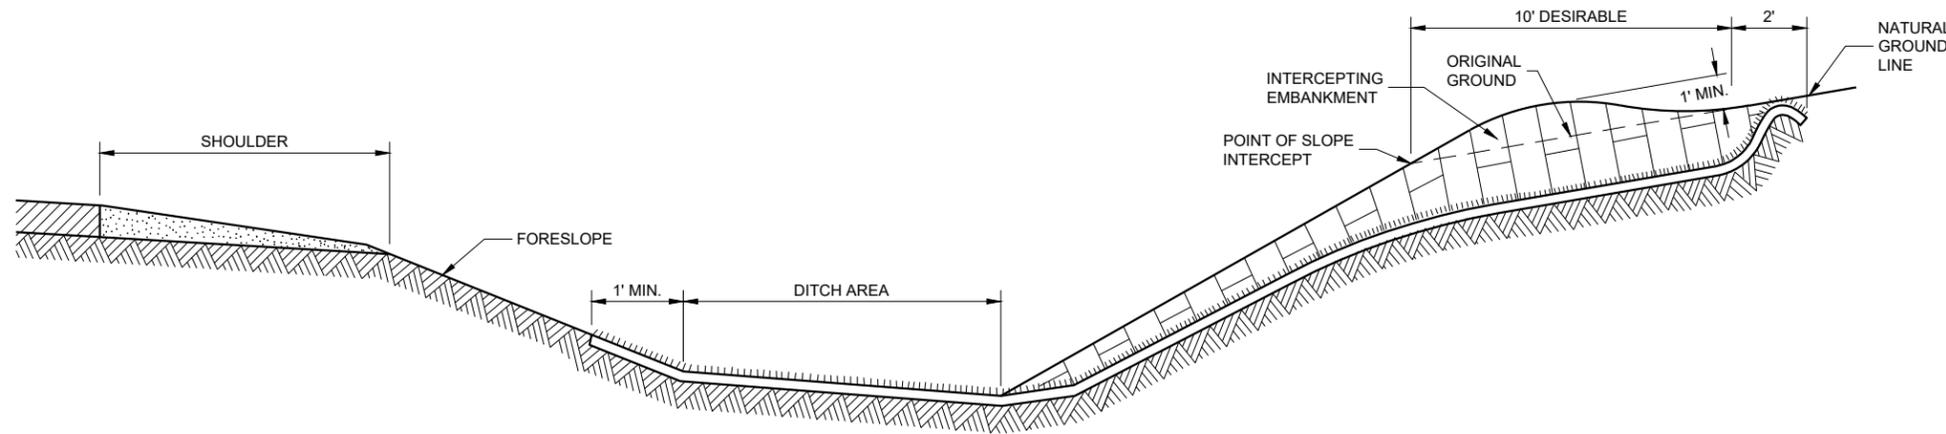


SECTION A - A

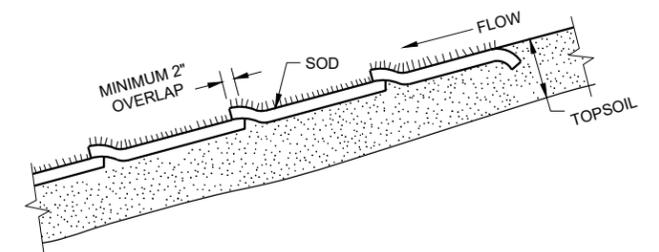

SECTION D - D
DETAIL FOR OVERLAP
OF SOD STRIPS

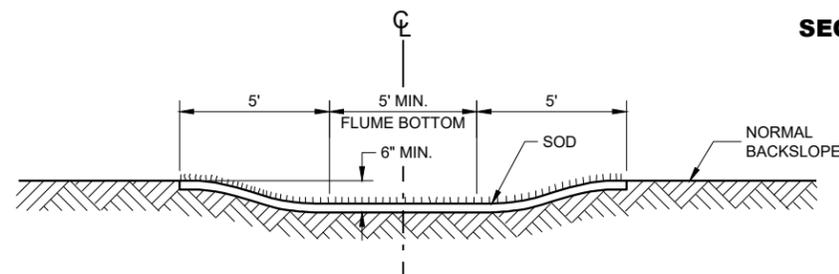

SECTION B - B

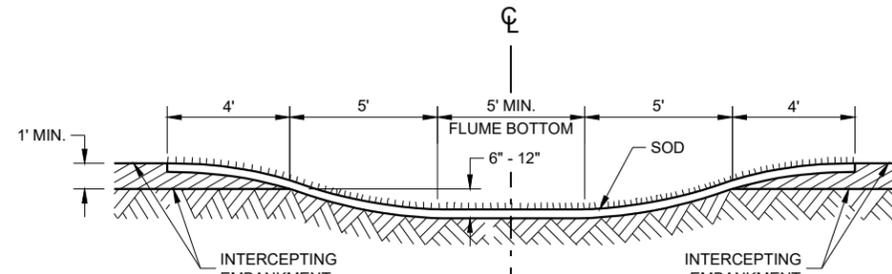

SECTION C - C

SODDED BACKSLOPE FLUME AND INTERCEPTING EMBANKMENT

STATE OF WISCONSIN
DEPARTMENT OF TRANSPORTATION

APPROVED
10/24/95 /S/ Rory L. Rhinesmith
DATE CHIEF ROADWAY
DEVELOPMENT ENGINEER

FHWA

SDD 08E05 - 02

SDD 08E05 - 02

Sodded Backslope Flume and Intercepting Embankment

References:

[FDM 10-10-9](#)

[FDM 10-10-37](#)

Bid items associated with this drawing:

<u>ITEM NUMBER</u>	<u>DESCRIPTION</u>	<u>UNIT</u>
631.1000	Sod Lawn.....	SY
631.1100	Sod Erosion Control.....	SY
631.1200	Sod Erosion Control Sandy Soil	SY

Standardized Special Provisions associated with this drawing:

<u>STSP NUMBER</u>	<u>TITLE</u>
NONE	

Other SDDs associated with this drawing:

NONE

Design Notes:

NONE

Contact Person:

Jeremy Ashauer (920) 412-6381